


Volume II - B
Tender Drawing

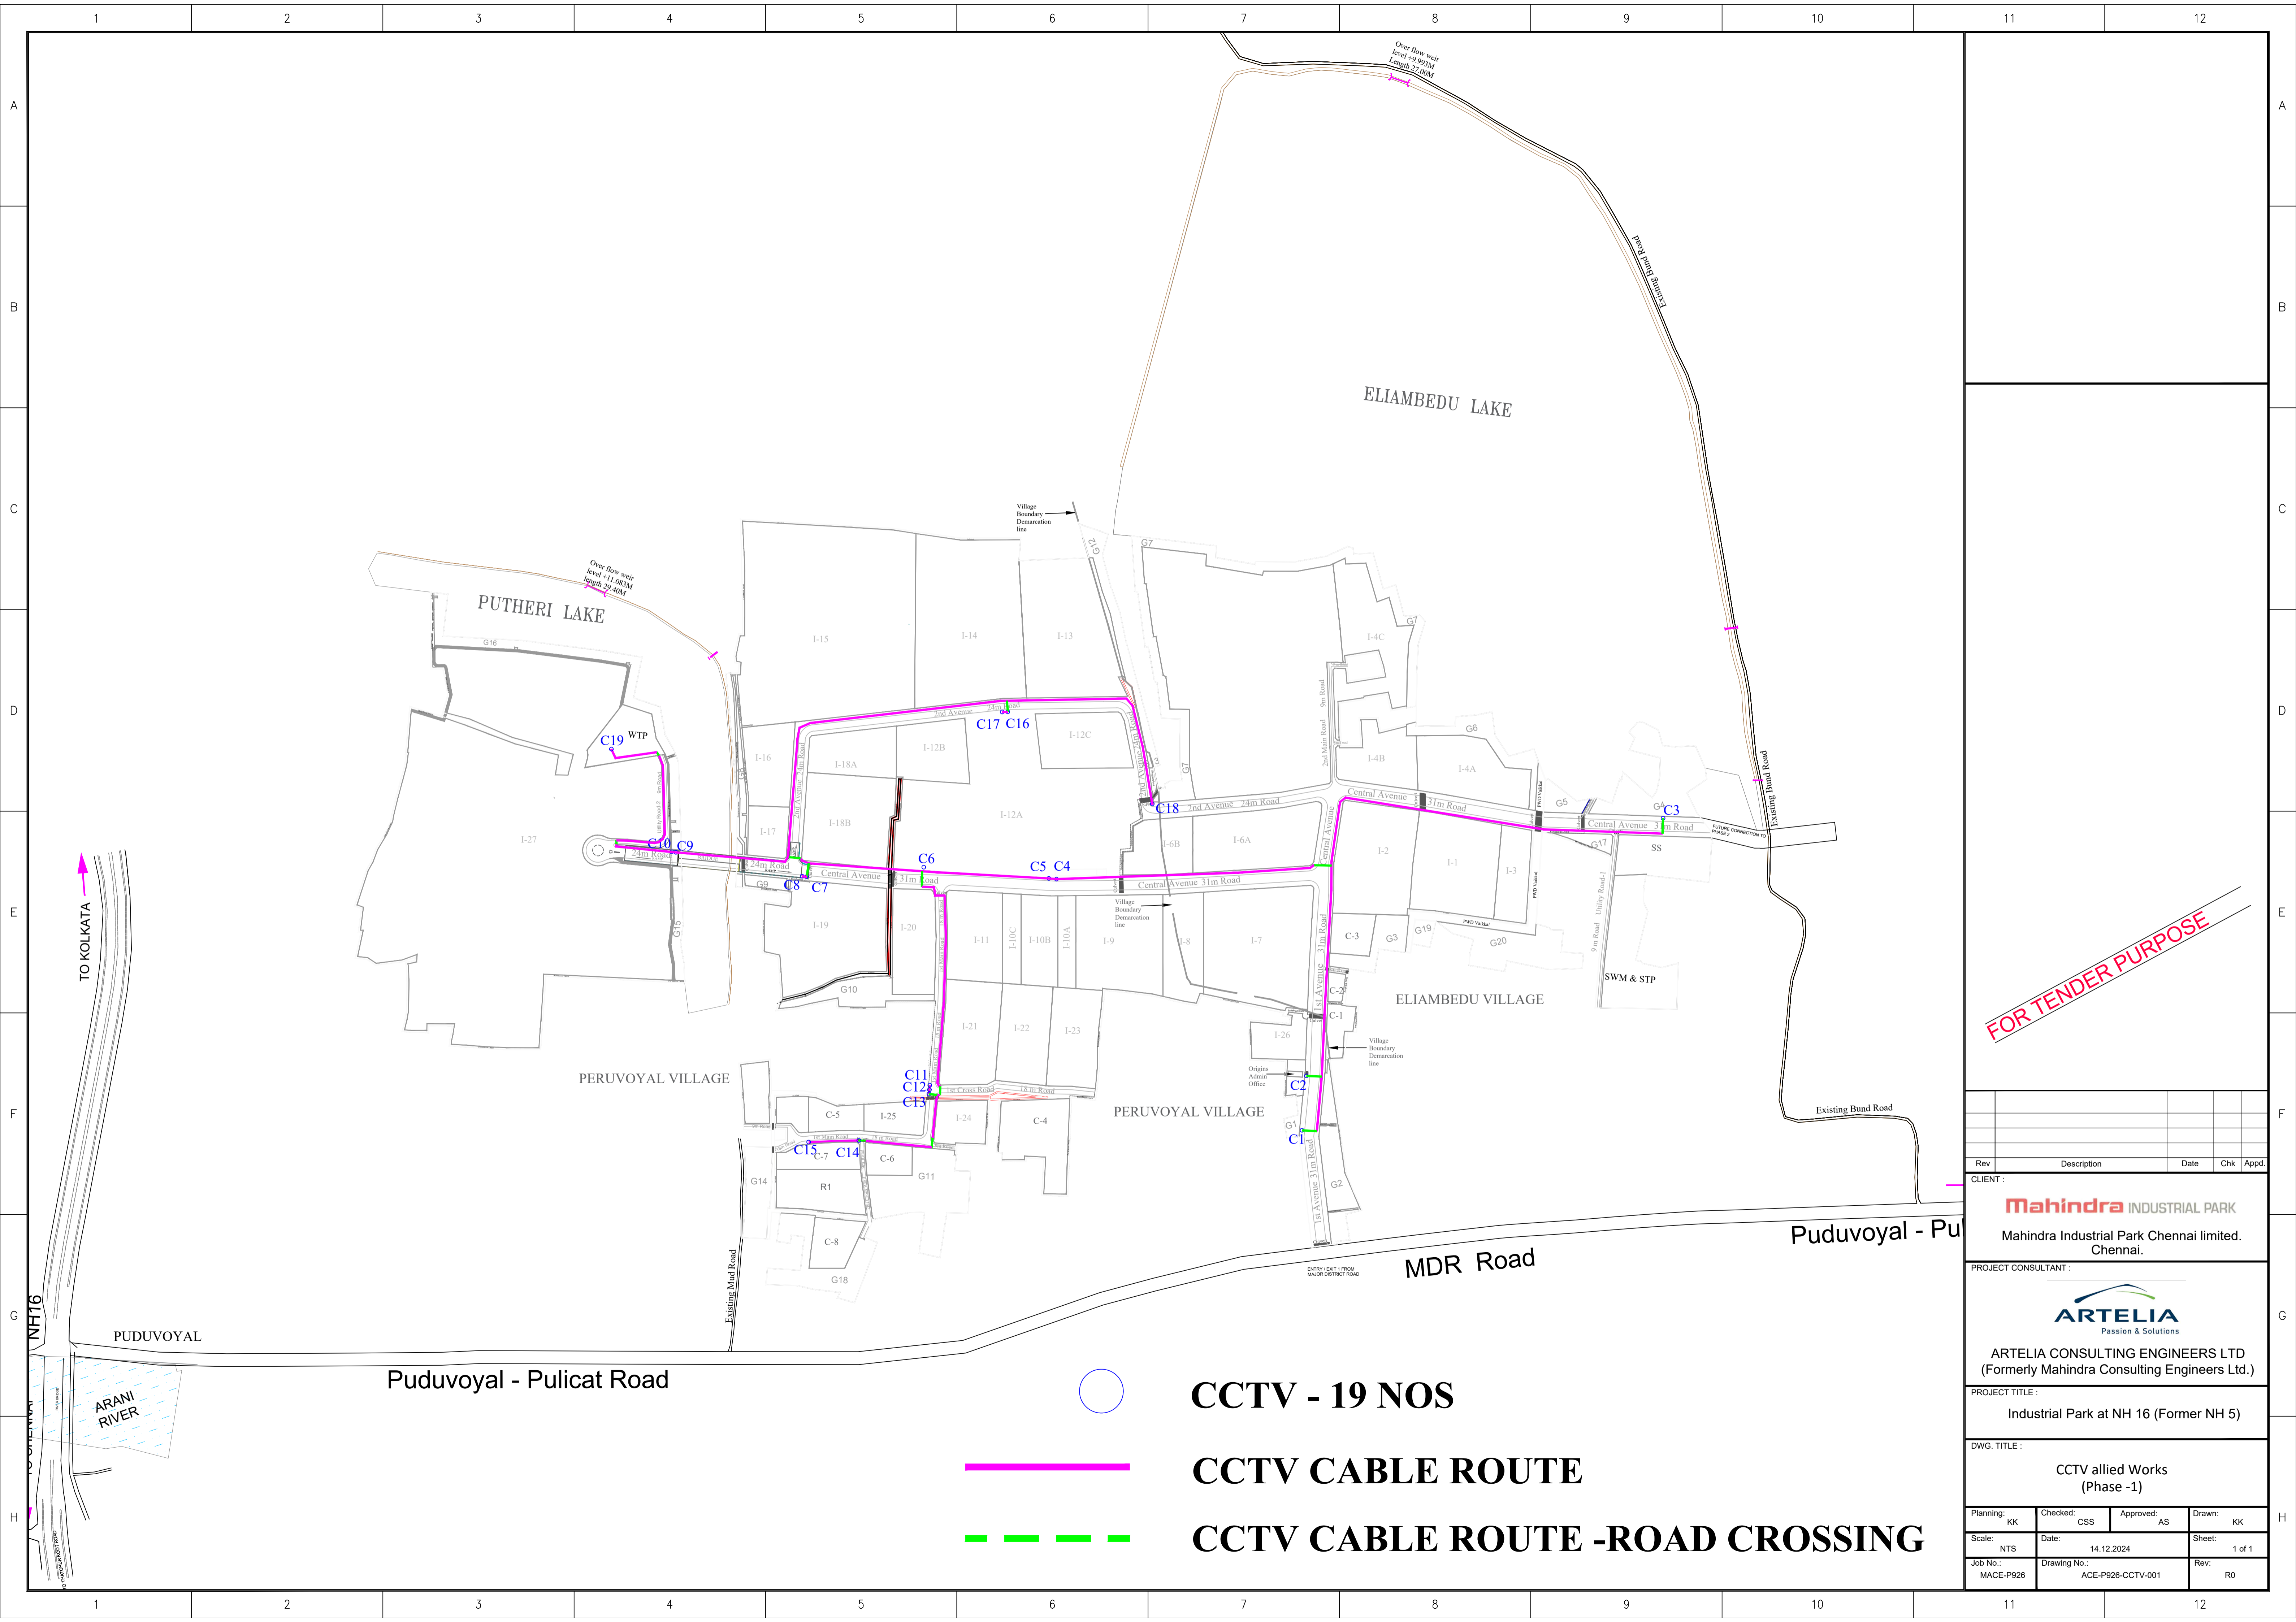

FOR TENDER PURPOSE

- **CCTV - 19 NOS**
- **CCTV CABLE ROUTE**
- - -
CCTV CABLE ROUTE -ROAD CROSSING

Rev	Description	Date	Chk	Appd.
CLIENT :				
Mahindra INDUSTRIAL PARK Mahindra Industrial Park Chennai limited. Chennai.				
PROJECT CONSULTANT :				
ARTELIA Passion & Solutions ARTELIA CONSULTING ENGINEERS LTD (Formerly Mahindra Consulting Engineers Ltd.)				
PROJECT TITLE :				
Industrial Park at NH 16 (Former NH 5)				
DWG. TITLE :				
CCTV allied Works (Phase -1)				
Planning: KK	Checked: CSS	Approved: AS	Drawn: KK	
Scale: NTS	Date: 14.12.2024	Sheet: 1 of 1		Rev: R0
Job No.: MACE-P926	Drawing No.: ACE-P926-CCTV-001			